


SITE
PROPERTY of
MYSTIC SEAPORT MUSEUM

PLAN VIEW

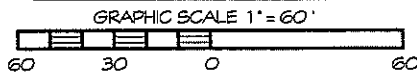

PLANIMETRIC SURVEY by RESOURCE MANAGEMENT & MAPPING

DRAFT

PROJECT: DOCK MODIFICATIONS

LOCATION: MYSTIC - TOWN OF STONINGTON
NEW LONDON COUNTY, CONNECTICUT

WATERWAY: MYSTIC RIVER


DATE: OCTOBER 1, 2021

APPLICANT: MYSTIC SEAPORT MUSEUM

AGENT: SHEET 3 OF 3

DOCKO, INC.
Keith B. Nelson, PE
Mystic, CT 06355
860 572 8939 FAX 860 572 7569
EMAIL: office@docko.com

DWG 21-09-3205

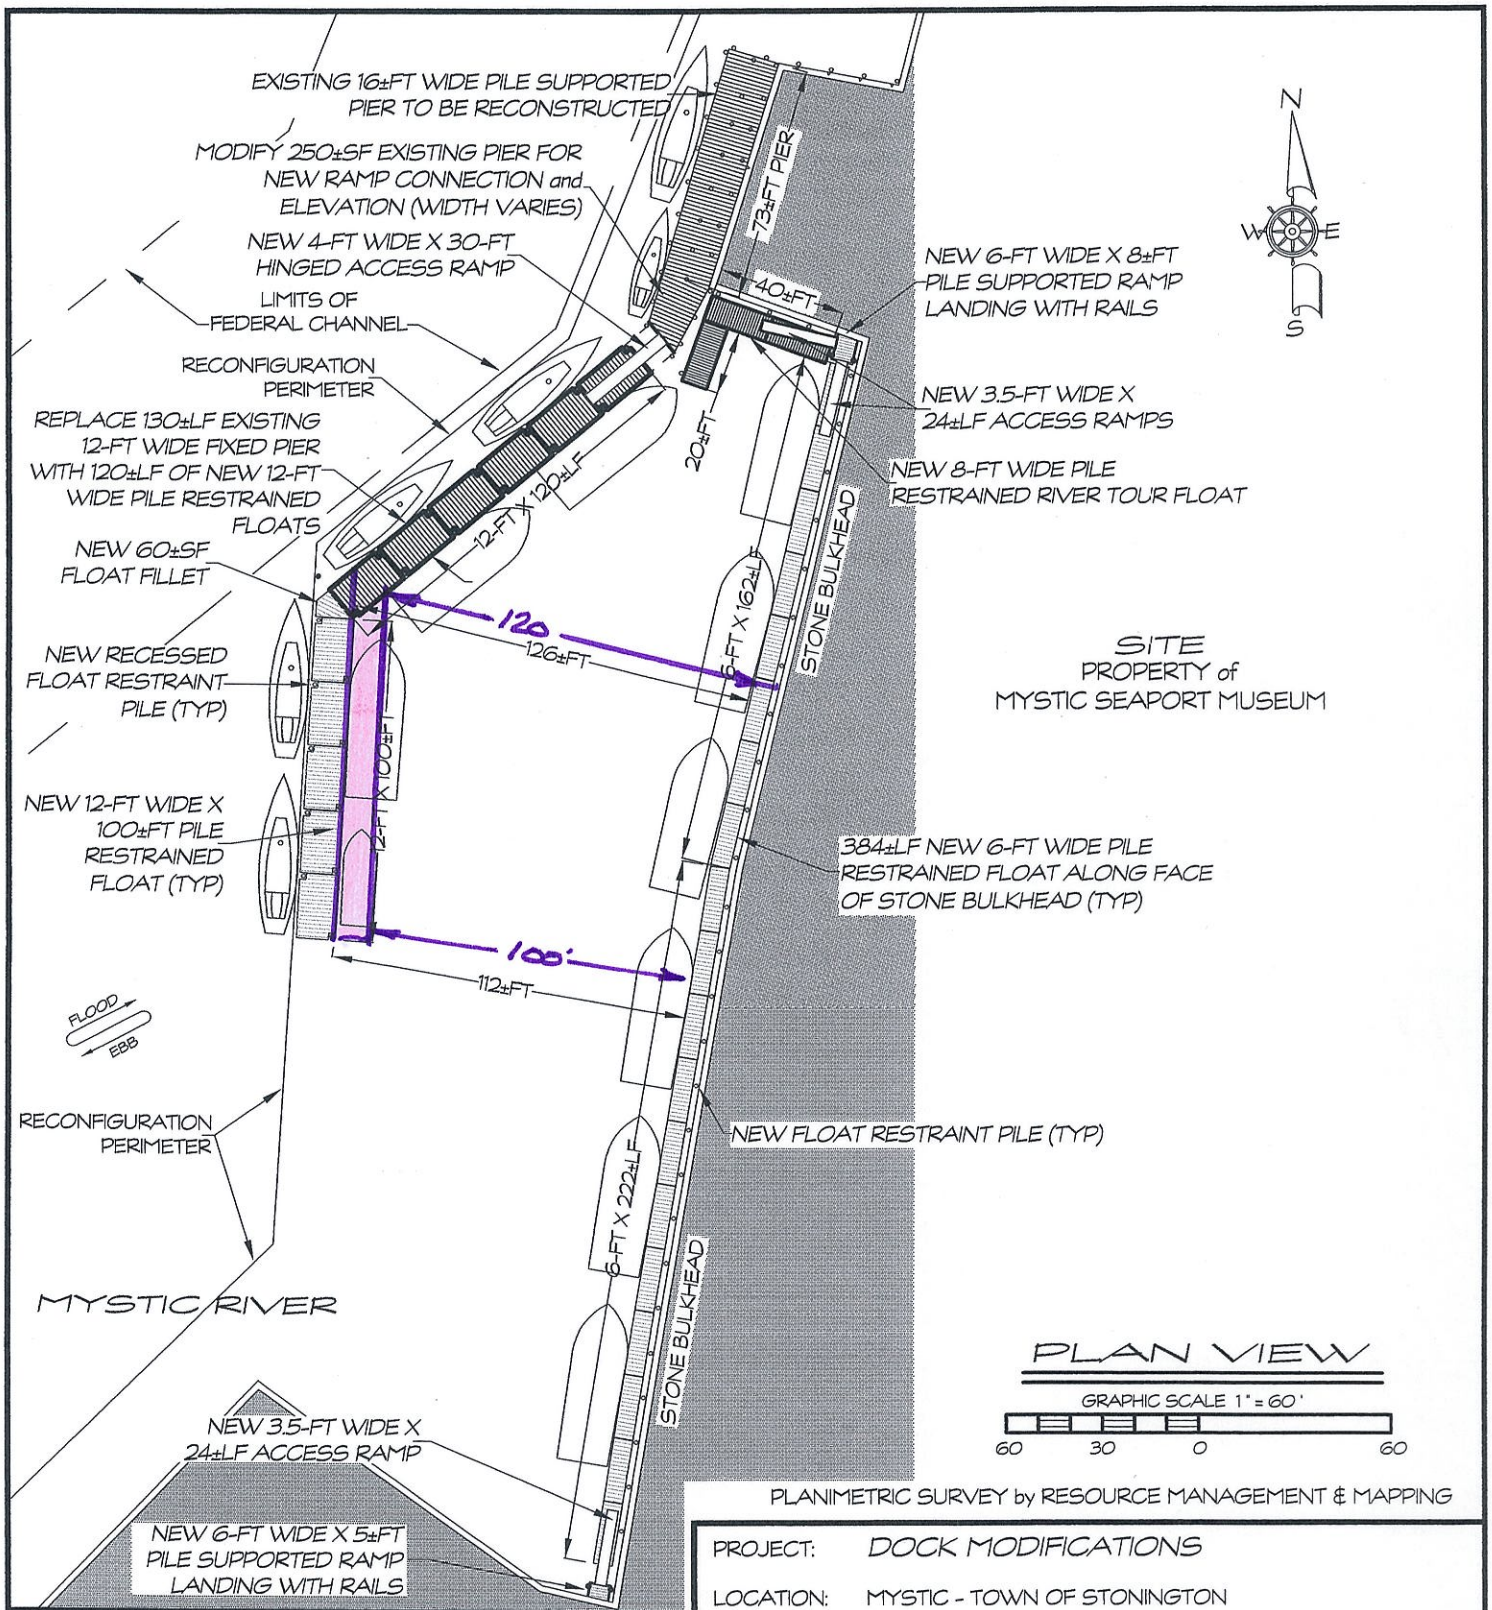

FLOOD
EBB



PLANIMETRIC SURVEY by RESOURCE MANAGEMENT & MAPPING

PROJECT: DOCK MODIFICATIONS

LOCATION: MYSTIC - TOWN OF STONINGTON
NEW LONDON COUNTY, CONNECTICUT

WATERWAY: MYSTIC RIVER

DATE: OCTOBER 1, 2021

APPLICANT: MYSTIC SEAPORT MUSEUM

AGENT: SHEET 3 OF 3
DOCKO, INC.
Keith B. Neilson, PE
Mystic, CT 06355
860 572 8939 FAX 860 572 7569
EMAIL: office@docko.com



DWG 21-09-3205

DRAFT